



1 CORTE LONGITUDINAL PASSARELA PEDONAL
1 : 100

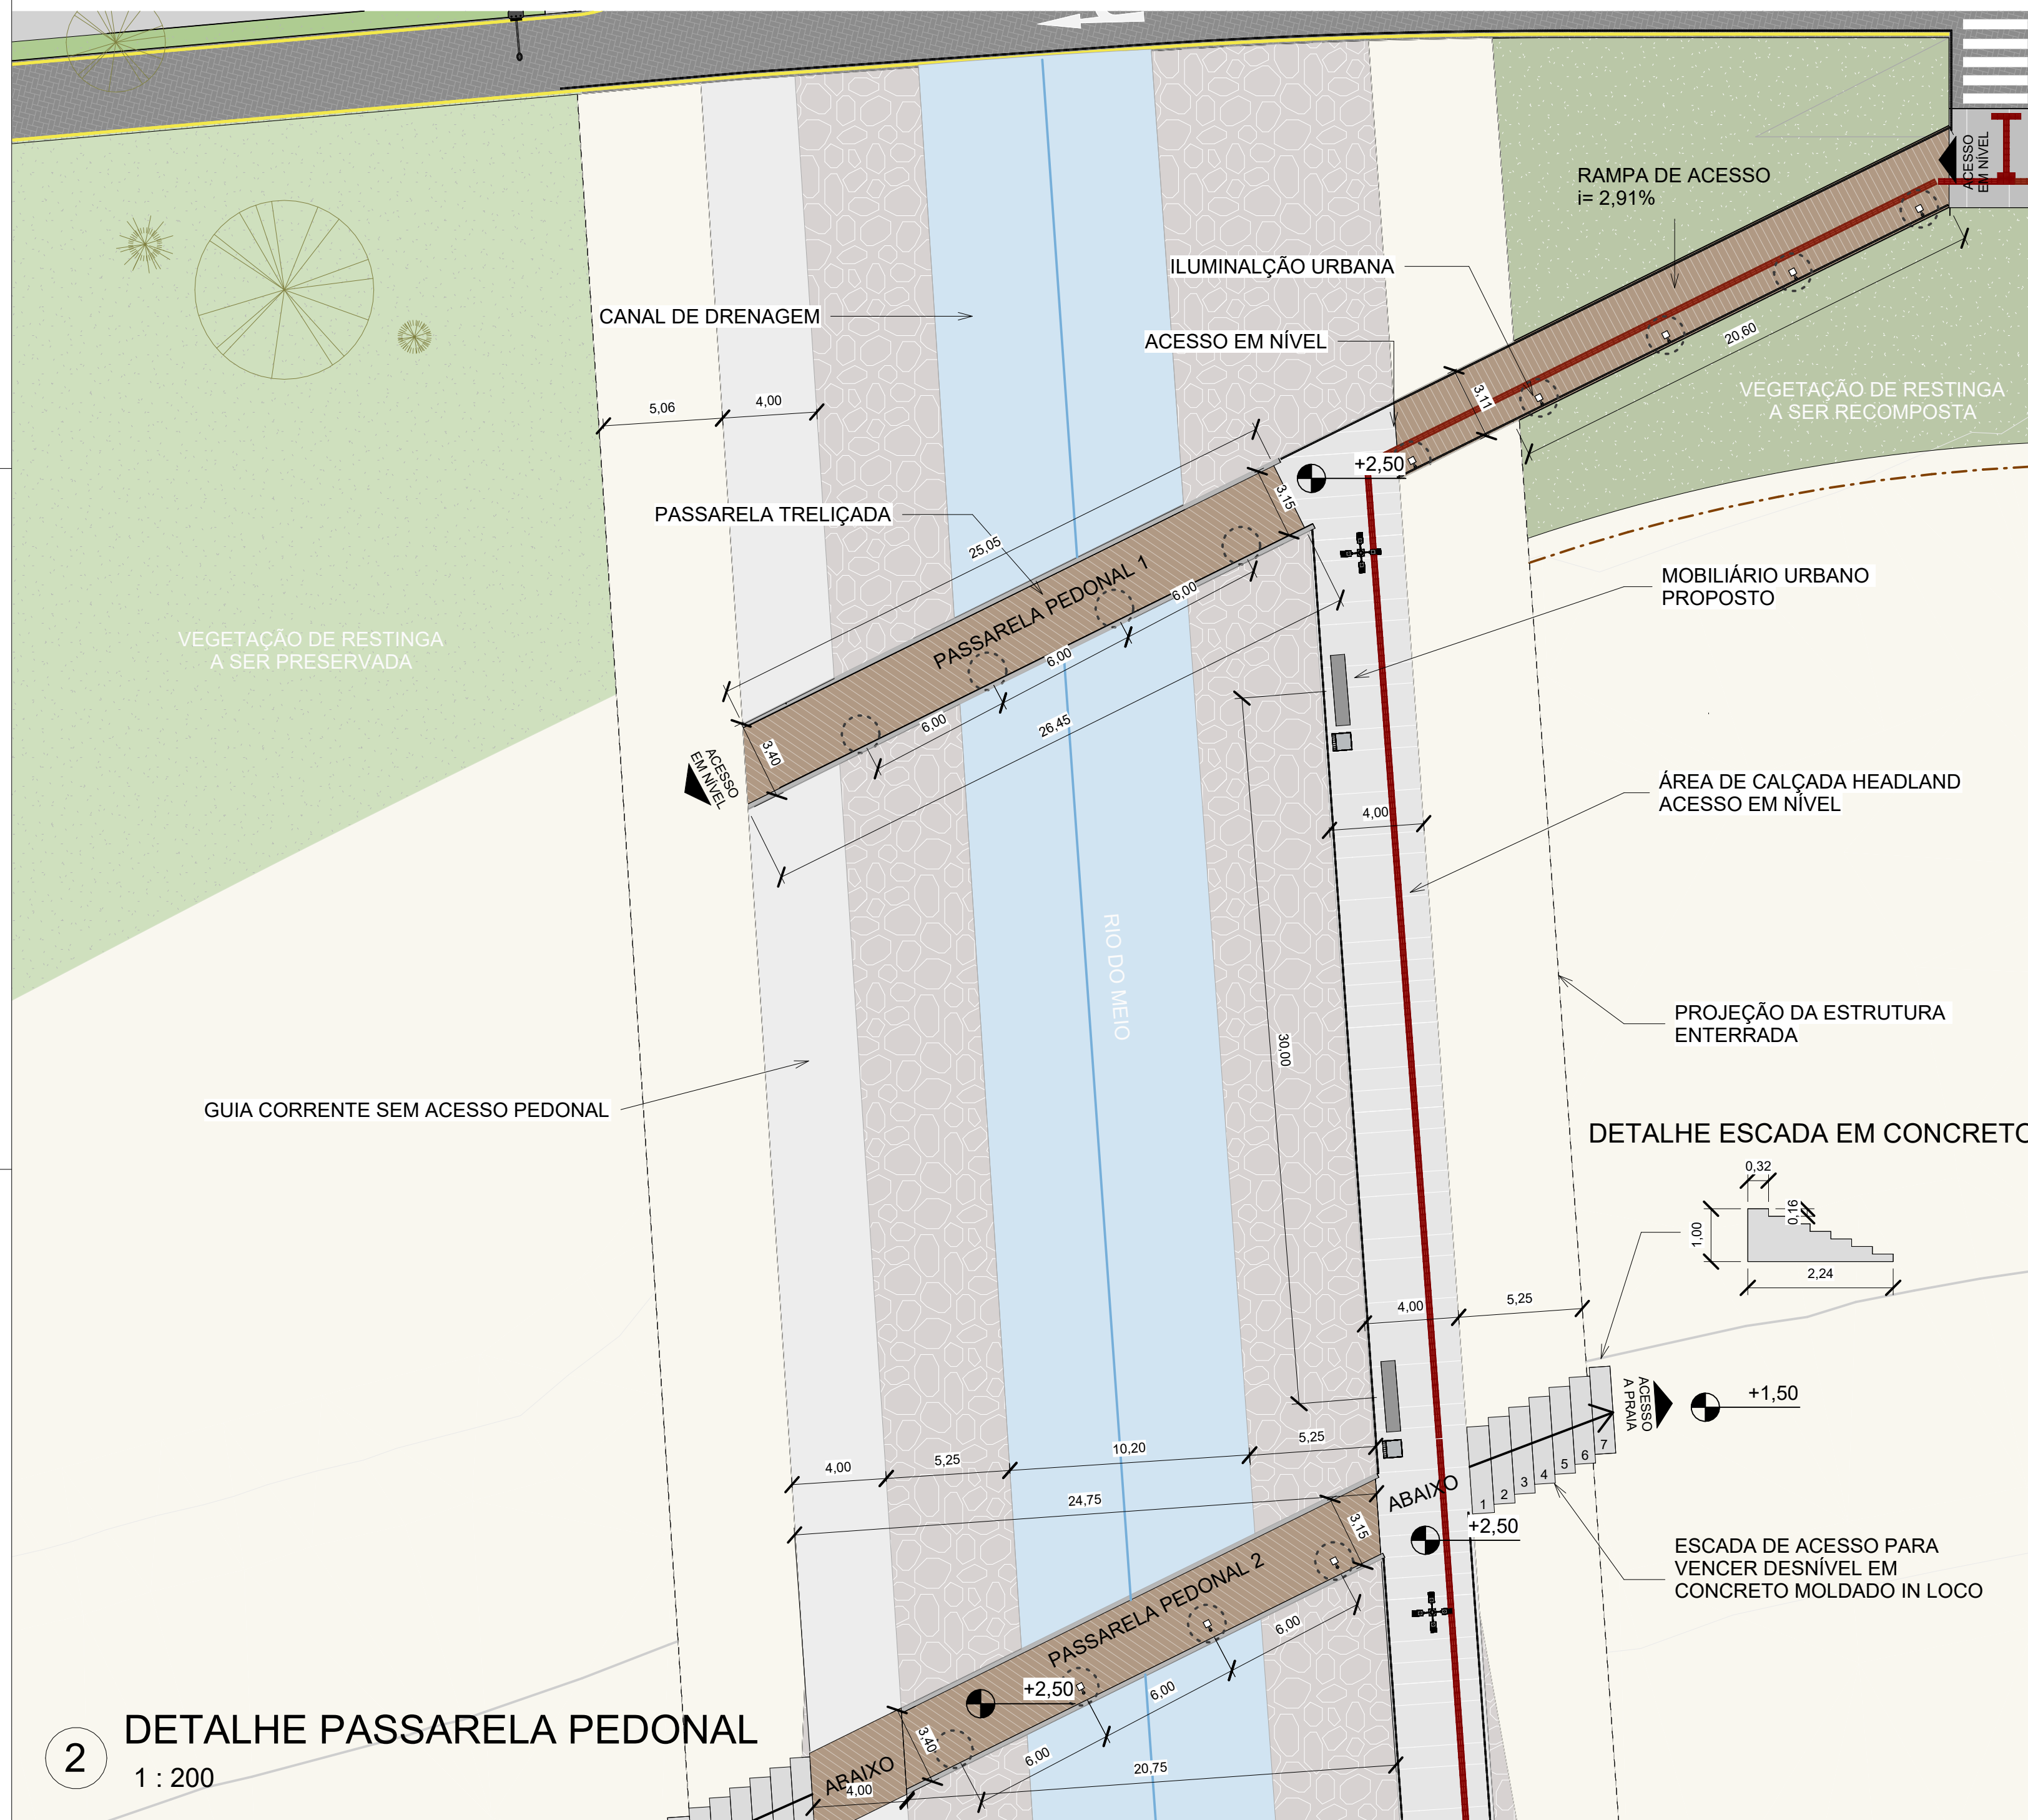

2 DETALHE PASSARELA PEDONAL
1 : 200

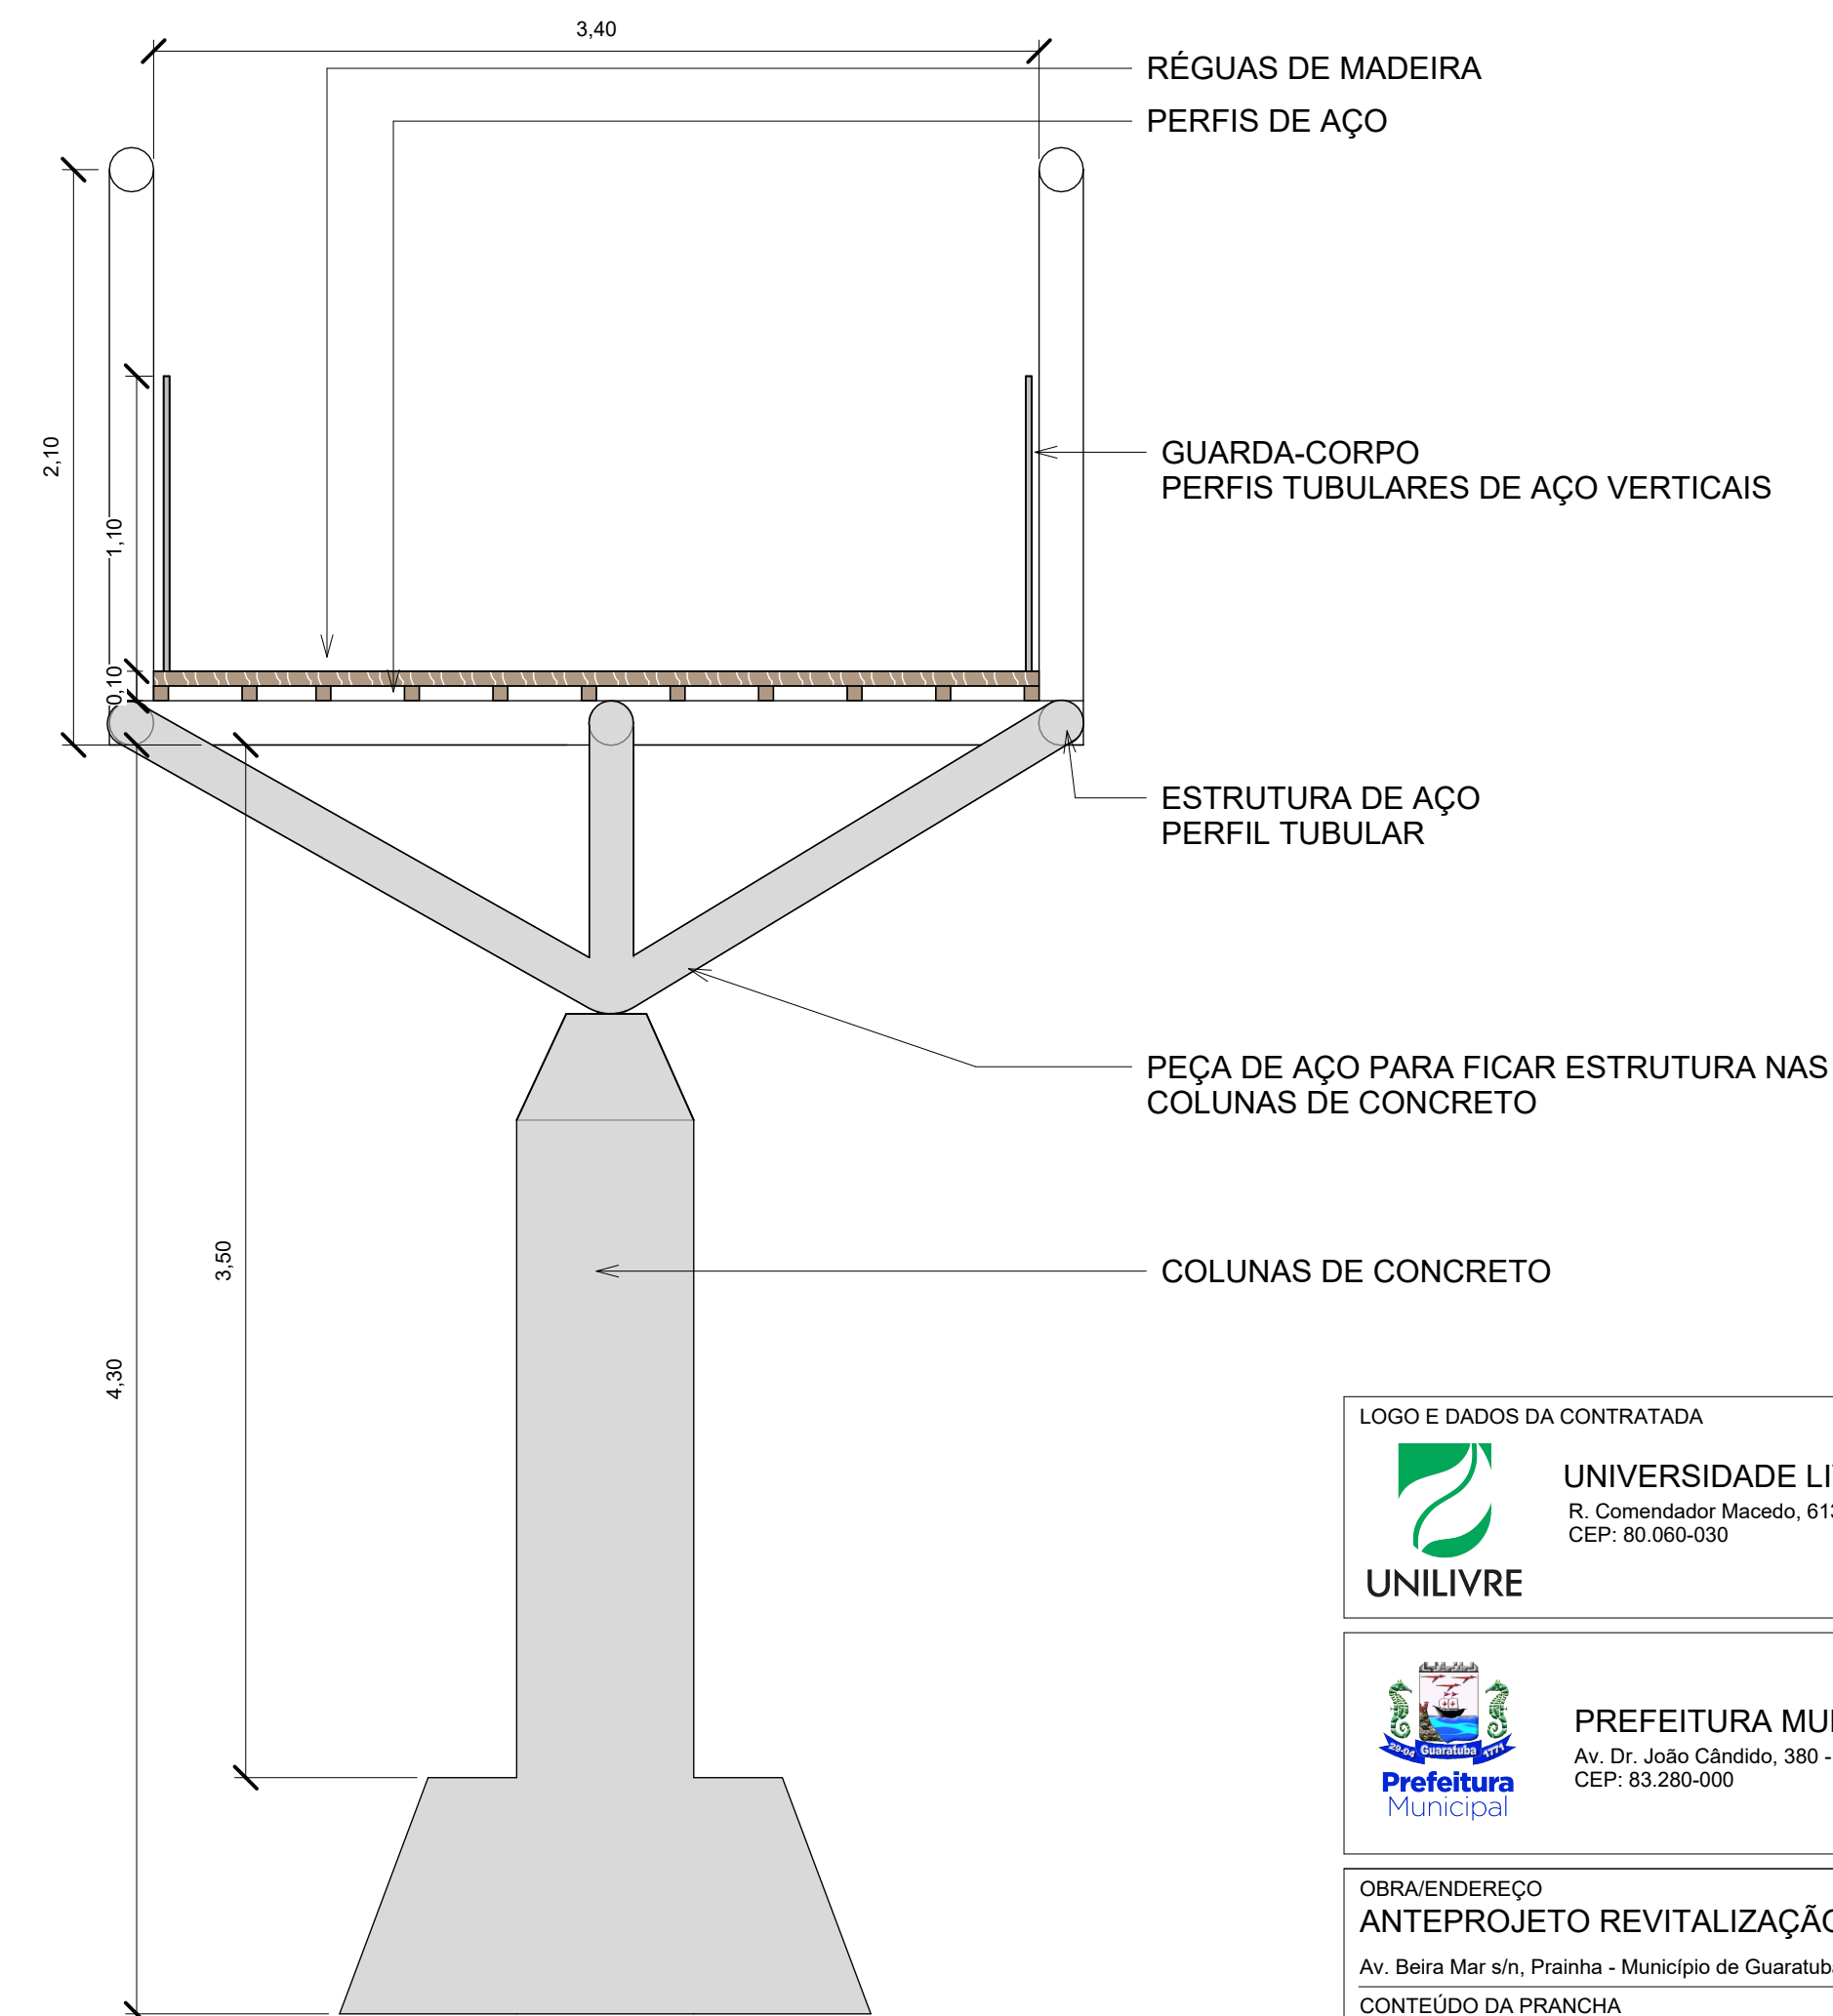

3 DETALHE PILARES PASSARELAS PEDONAIS
1 : 25