



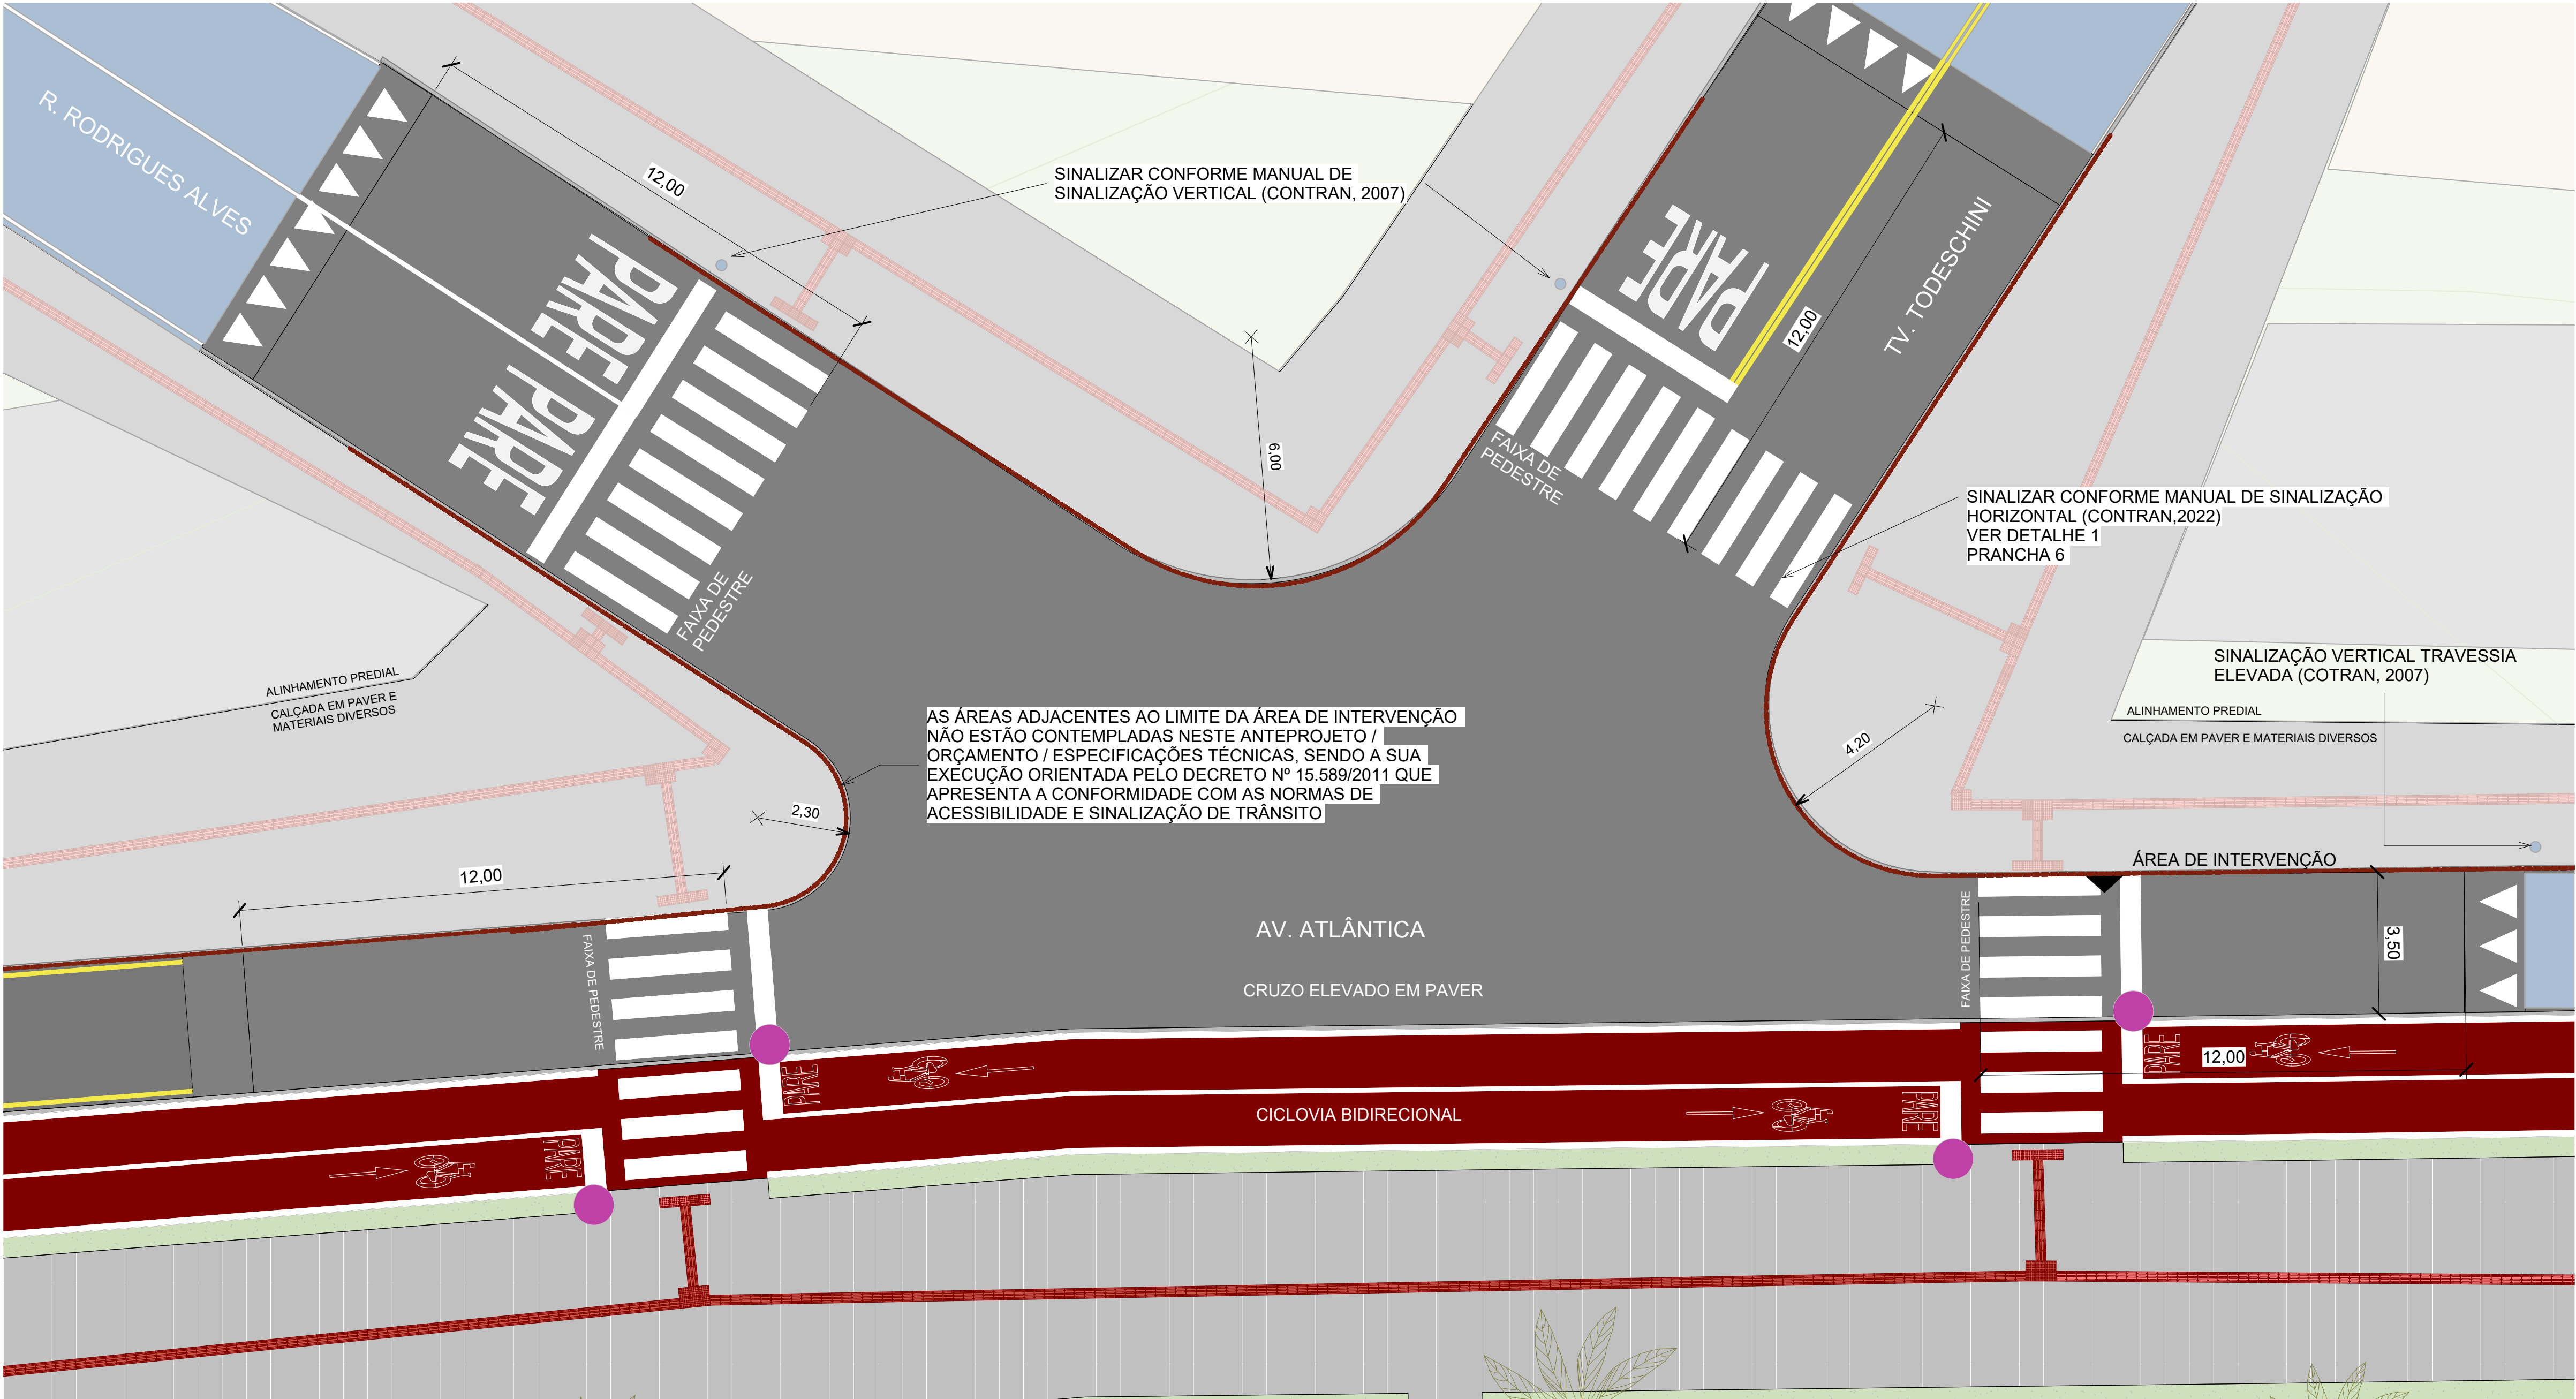

1 ENCONTRO VIÁRIO 1
1 : 100

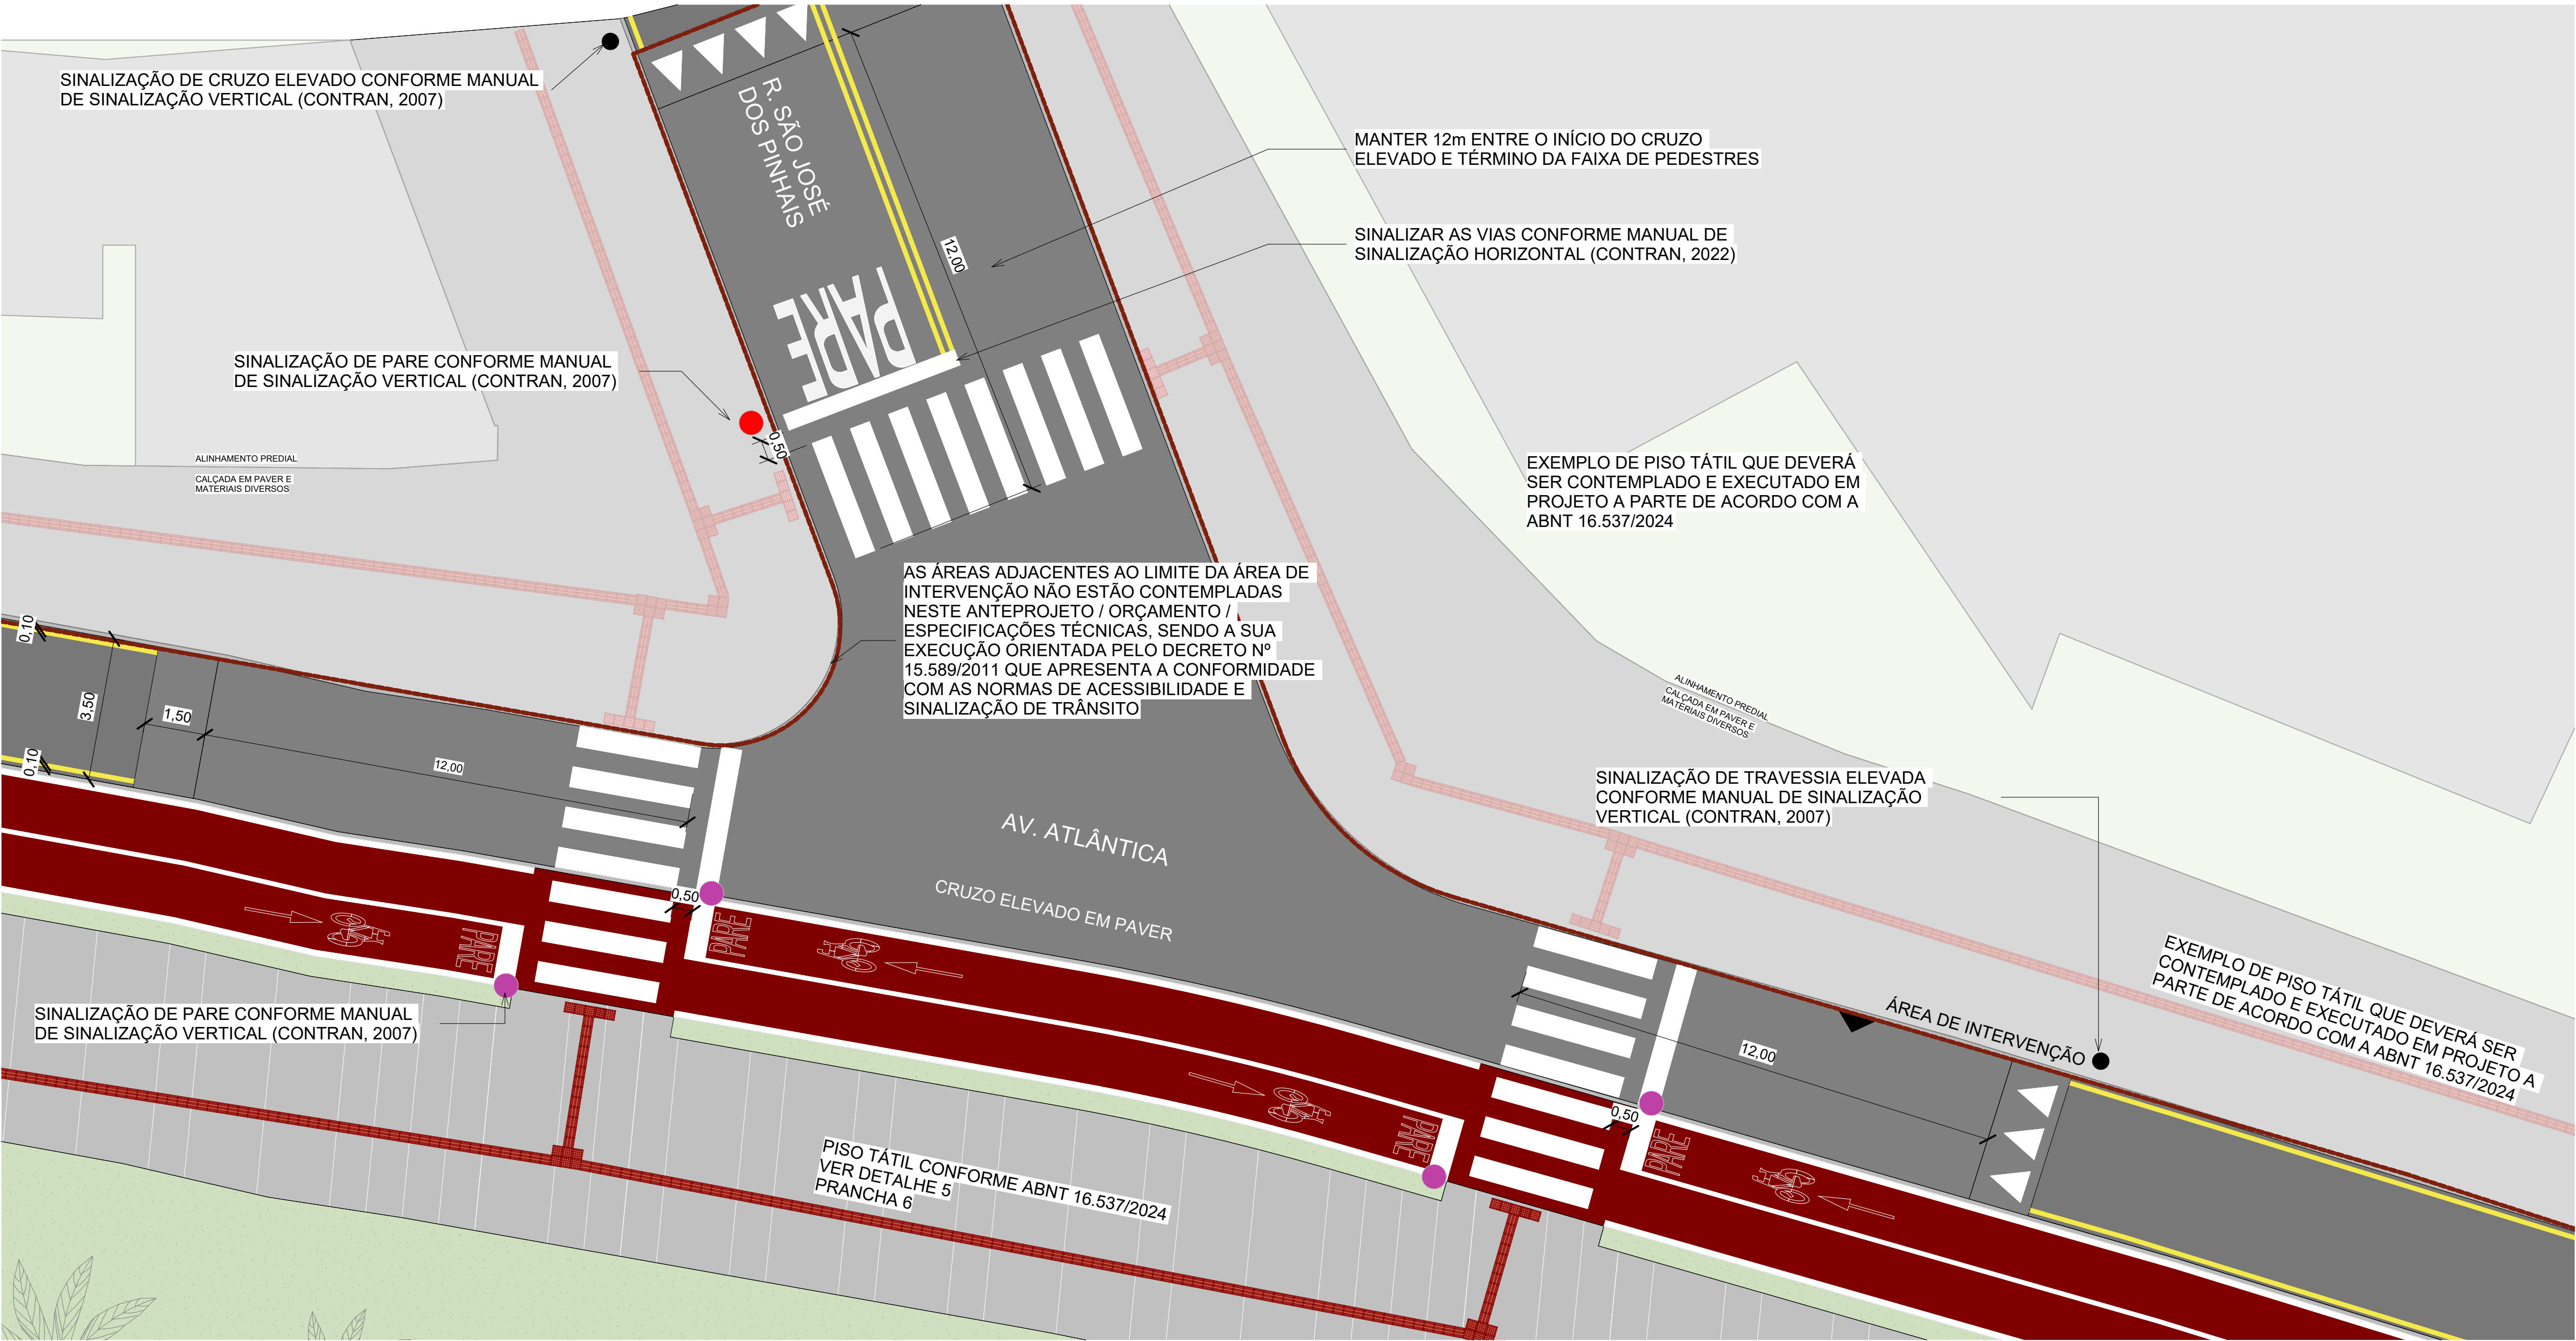

2 ENCONTRO VIÁRIO 2
1 : 100